


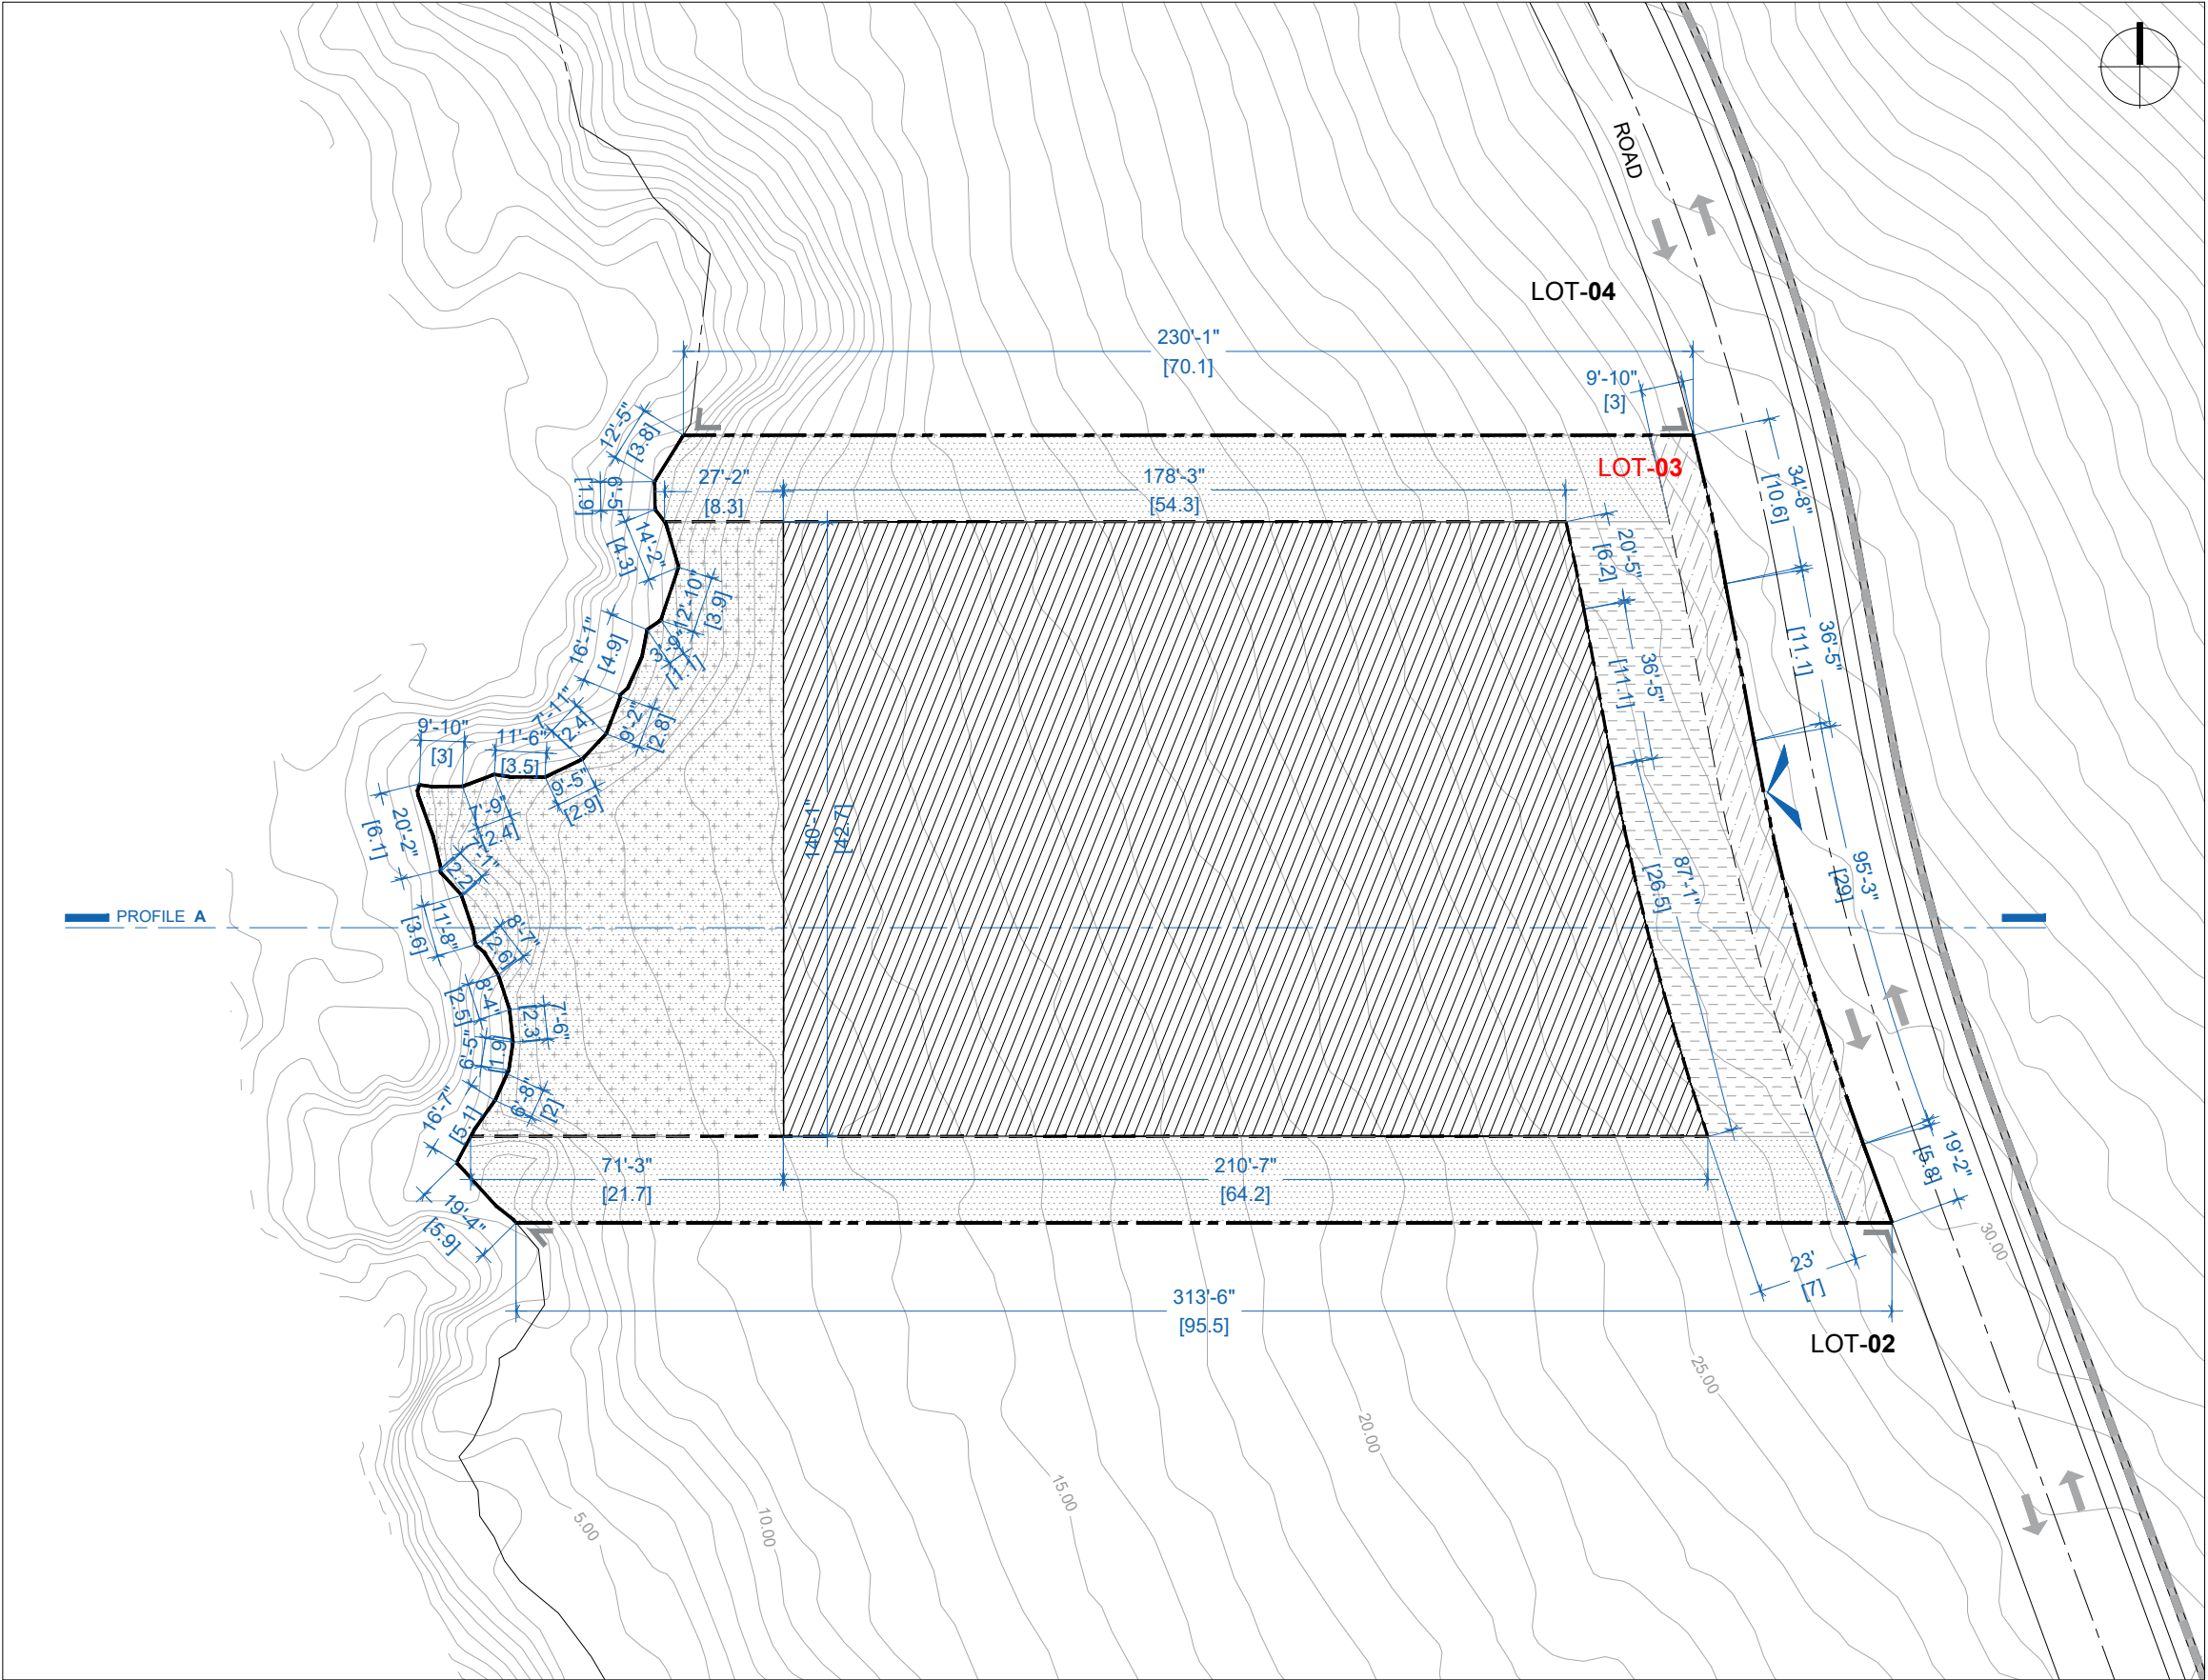

CUAIK

LOCATIONZOOM 01

LOT INFORMATION

LOT AREA		55,338.99	ft²	4,676.65	m²
TRANSITION AREA ACCESS	6.0%	3,307.85	ft²	307.31	m²
BUILDING COVERAGE		1,100.07		102.20	
TRANSITION AREA LANDSCAPE	15.3%	7,688.55	ft²	714.29	m²
BUILDING COVERAGE		2,250.10		209.05	
PRIVATE AREA	53.6%	26,988.76	ft²	2,507.34	m²
BUILDING COVERAGE		6,544.07		607.96	
BUILDING ENVELOPE AREA	65.5%	34,677.30	ft²	3,221.63	m²
BUILDING COVERAGE TOTAL		9,894.33		919.20	
NATURAL AREA	20.9%	10,529.25	ft²	978.20	m²
LANDSCAPE EASEMENT	3.6%	1,824.70	ft²	169.52	m²
OPEN AREA TOTAL	24.5%	12,353.94	ft²	1,147.72	m²

PLAN LEGEND

PROPERTY LINE	LOTS LIMIT
ROAD CIRCULATION	RESTRICTIONS
ADJACENT LOT	RETAINING WALL
ACCESS	GREEN AREA

SCALE: 1:500

GRAPHIC SCALE

0 5 50 100 FT (30.4 M)

PUNTA BRAVA

LOT DIAGRAMS
PLAN


LOT:

LOT-003

LOT DIAGRAM ID:

LD-Z01-LT003

CUAIK

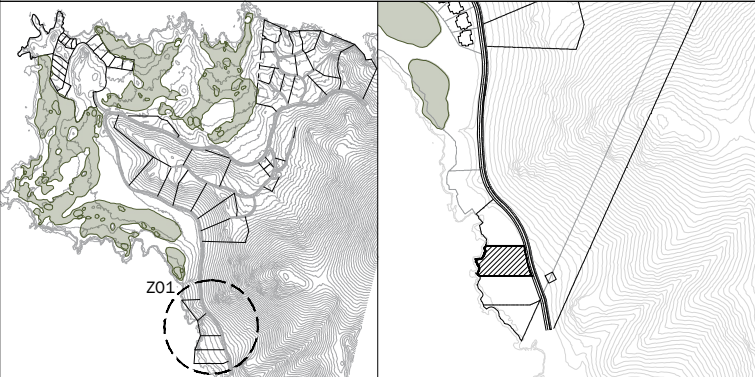

LOCATION ZOOM 01

LOT INFORMATION


LOT AREA		55,338.99	ft²	4,676.65	m²
TRANSITION AREA ACCESS	6.0%	3,307.85	ft²	307.31	m²
BUILDING COVERAGE		1,100.07		102.20	
TRANSITION AREA LANDSCAPE	15.3%	7,688.55	ft²	714.29	m²
BUILDING COVERAGE		2,250.10		209.05	
PRIVATE AREA	53.6%	26,988.76	ft²	2,507.34	m²
BUILDING COVERAGE		6,544.07		607.96	
BUILDING ENVELOPE AREA	65.5%	34,677.30	ft²	3,221.63	m²
BUILDING COVERAGE TOTAL		9,894.33		919.20	
NATURAL AREA	20.9%	10,529.25	ft²	978.20	m²
LANDSCAPE EASEMENT	3.6%	1,824.70	ft²	169.52	m²
OPEN AREA TOTAL	24.5%	12,353.94	ft²	1,147.72	m²

PLAN LEGEND

PROPERTY LINE	LOTS LIMIT
ROAD CIRCULATION	RESTRICTIONS
ADJACENT LOT	RETAINING WALL
ACCESS	GREEN AREA

SCALE: 1:500

GRAPHIC SCALE

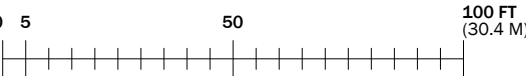

PUNTA BRAVA

LOT DIAGRAMS

PROFILE A


LOT:

LOT-003

LOT DIAGRAM ID:

LD-Z01-LT003 A

CUAIK

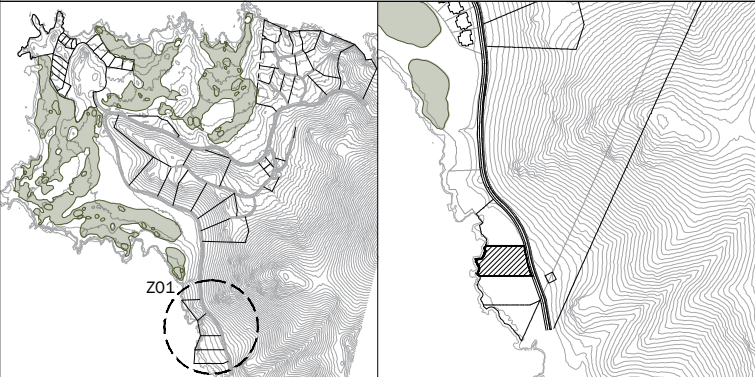

LOCATION ZOOM 01

LOT INFORMATION


	LOT AREA		55,338.99	ft²	4,676.65	m²	
	TRANSITION AREA ACCESS	6.0%	3,307.85	ft²	307.31	m²	
	BUILDING COVERAGE		1,100.07		102.20		
	TRANSITION AREA LANDSCAPE	15.3%	7,688.55	ft²	714.29	m²	
	BUILDING COVERAGE		2,250.10		209.05		
	PRIVATE AREA	53.6%	26,988.76	ft²	2,507.34	m²	
	BUILDING COVERAGE		6,544.07		607.96		
	BUILDING ENVELOPE AREA	65.5%	34,677.30	ft²	3,221.63	m²	
	BUILDING COVERAGE	TOTAL	9,894.33		919.20		
	NATURAL AREA	20.9%	10,529.25	ft²	978.20	m²	
	LANDSCAPE EASEMENT	3.6%	1,824.70	ft²	169.52	m²	
	OPEN AREA	TOTAL	24.5%	12,353.94	ft²	1,147.72	m²

PLAN LEGEND

--- --	PROPERTY LINE	--- --	LOTS LIMIT
→	ROAD CIRCULATION	--- --	RESTRICTIONS
└┐	ADJACENT LOT	=====	RETAINING WALL
^	ACCESS	=====	GREEN AREA

SCALE: 1:500

GRAPHIC SCALE

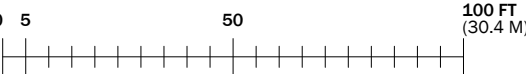

PUNTA BRAVA

LOT DIAGRAMS

DISCLAIMER

LOT:

LOT-003

LOT DIAGRAM ID:

LD-Z01-LT003 B